

RECORD OF SURVEY 36-131

TOWN OF MAMMOTH LAKES, MONO COUNTY, CALIFORNIA  
BEING A SURVEY OF LOT LINE ADJUSTMENT PARCELS 1-6 OF THE TOWN OF MAMMOTH LAKES LOT  
LINE ADJUSTMENT 99-03 PER CERTIFICATE OF COMPLIANCE RECORDED IN 824 / 311 O.R.

RECORDER'S STATEMENT:  
FILED THIS 8th DAY OF October 1999,  
AT 12:56 P.M. IN BOOK 3 OF RECORD OF  
SURVEY MAPS AT PAGE 43 AT THE REQUEST  
OF INTRAWEST, MAMMOTH CORP.

INSTRUMENT NO. : #8043  
FEE : \$22.00

RENN NOLAN  
MONO COUNTY RECORDER


BY : Vera M. Mills  
DEPUTY COUNTY RECORDER

COUNTY SURVEYOR'S STATEMENT:  
THIS MAP HAS BEEN EXAMINED IN ACCORDANCE WITH  
SECTION 8766 OF THE LAND SURVEYORS' ACT THIS  
23rd DAY OF SEPTEMBER 1999.

DEPUTY COUNTY SURVEYOR

John K. Beck  
JOHN K. BECK  
L.S.3884

DATE  
LIC. EXP. 6-30-00

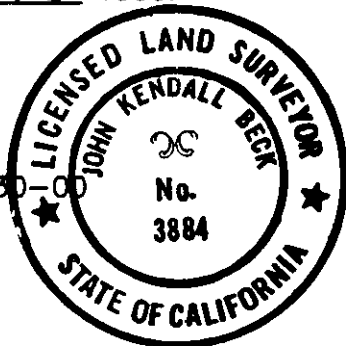

BASIS OF BEARINGS

THE BASIS OF BEARINGS FOR THIS MAP IS THE CENTERLINE  
OF MINARET ROAD BETWEEN MERIDIAN BOULEVARD AND  
EVENING STAR DRIVE, SHOWN HEREON AS N 21°53'29" W,  
PER PARCEL MAP NO. 36-169 RECORDED IN P.M.B. 4/59.


LEGEND

- FOUND MONUMENT AS NOTED


SURVEYOR'S STATEMENT:

THIS MAP CORRECTLY REPRESENTS A SURVEY MADE  
BY ME OR UNDER MY DIRECTION IN CONFORMANCE  
WITH THE REQUIREMENTS OF THE LAND SURVEYORS'  
ACT AT THE REQUEST OF INTRAWEST IN JANUARY, 1999.

David A. Lavery Sept 17, 1999  
DAVID LAVERTY DATE  
L.S. 4587 LIC. EXP. 9-30-02

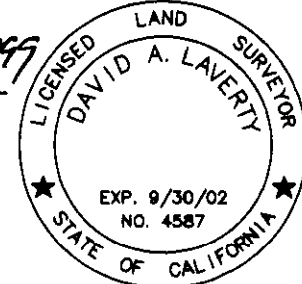

NOTE: NO EXISTING EASEMENTS SHALL BE AFFECTED BY THE RECORDATION OF THIS MAP.

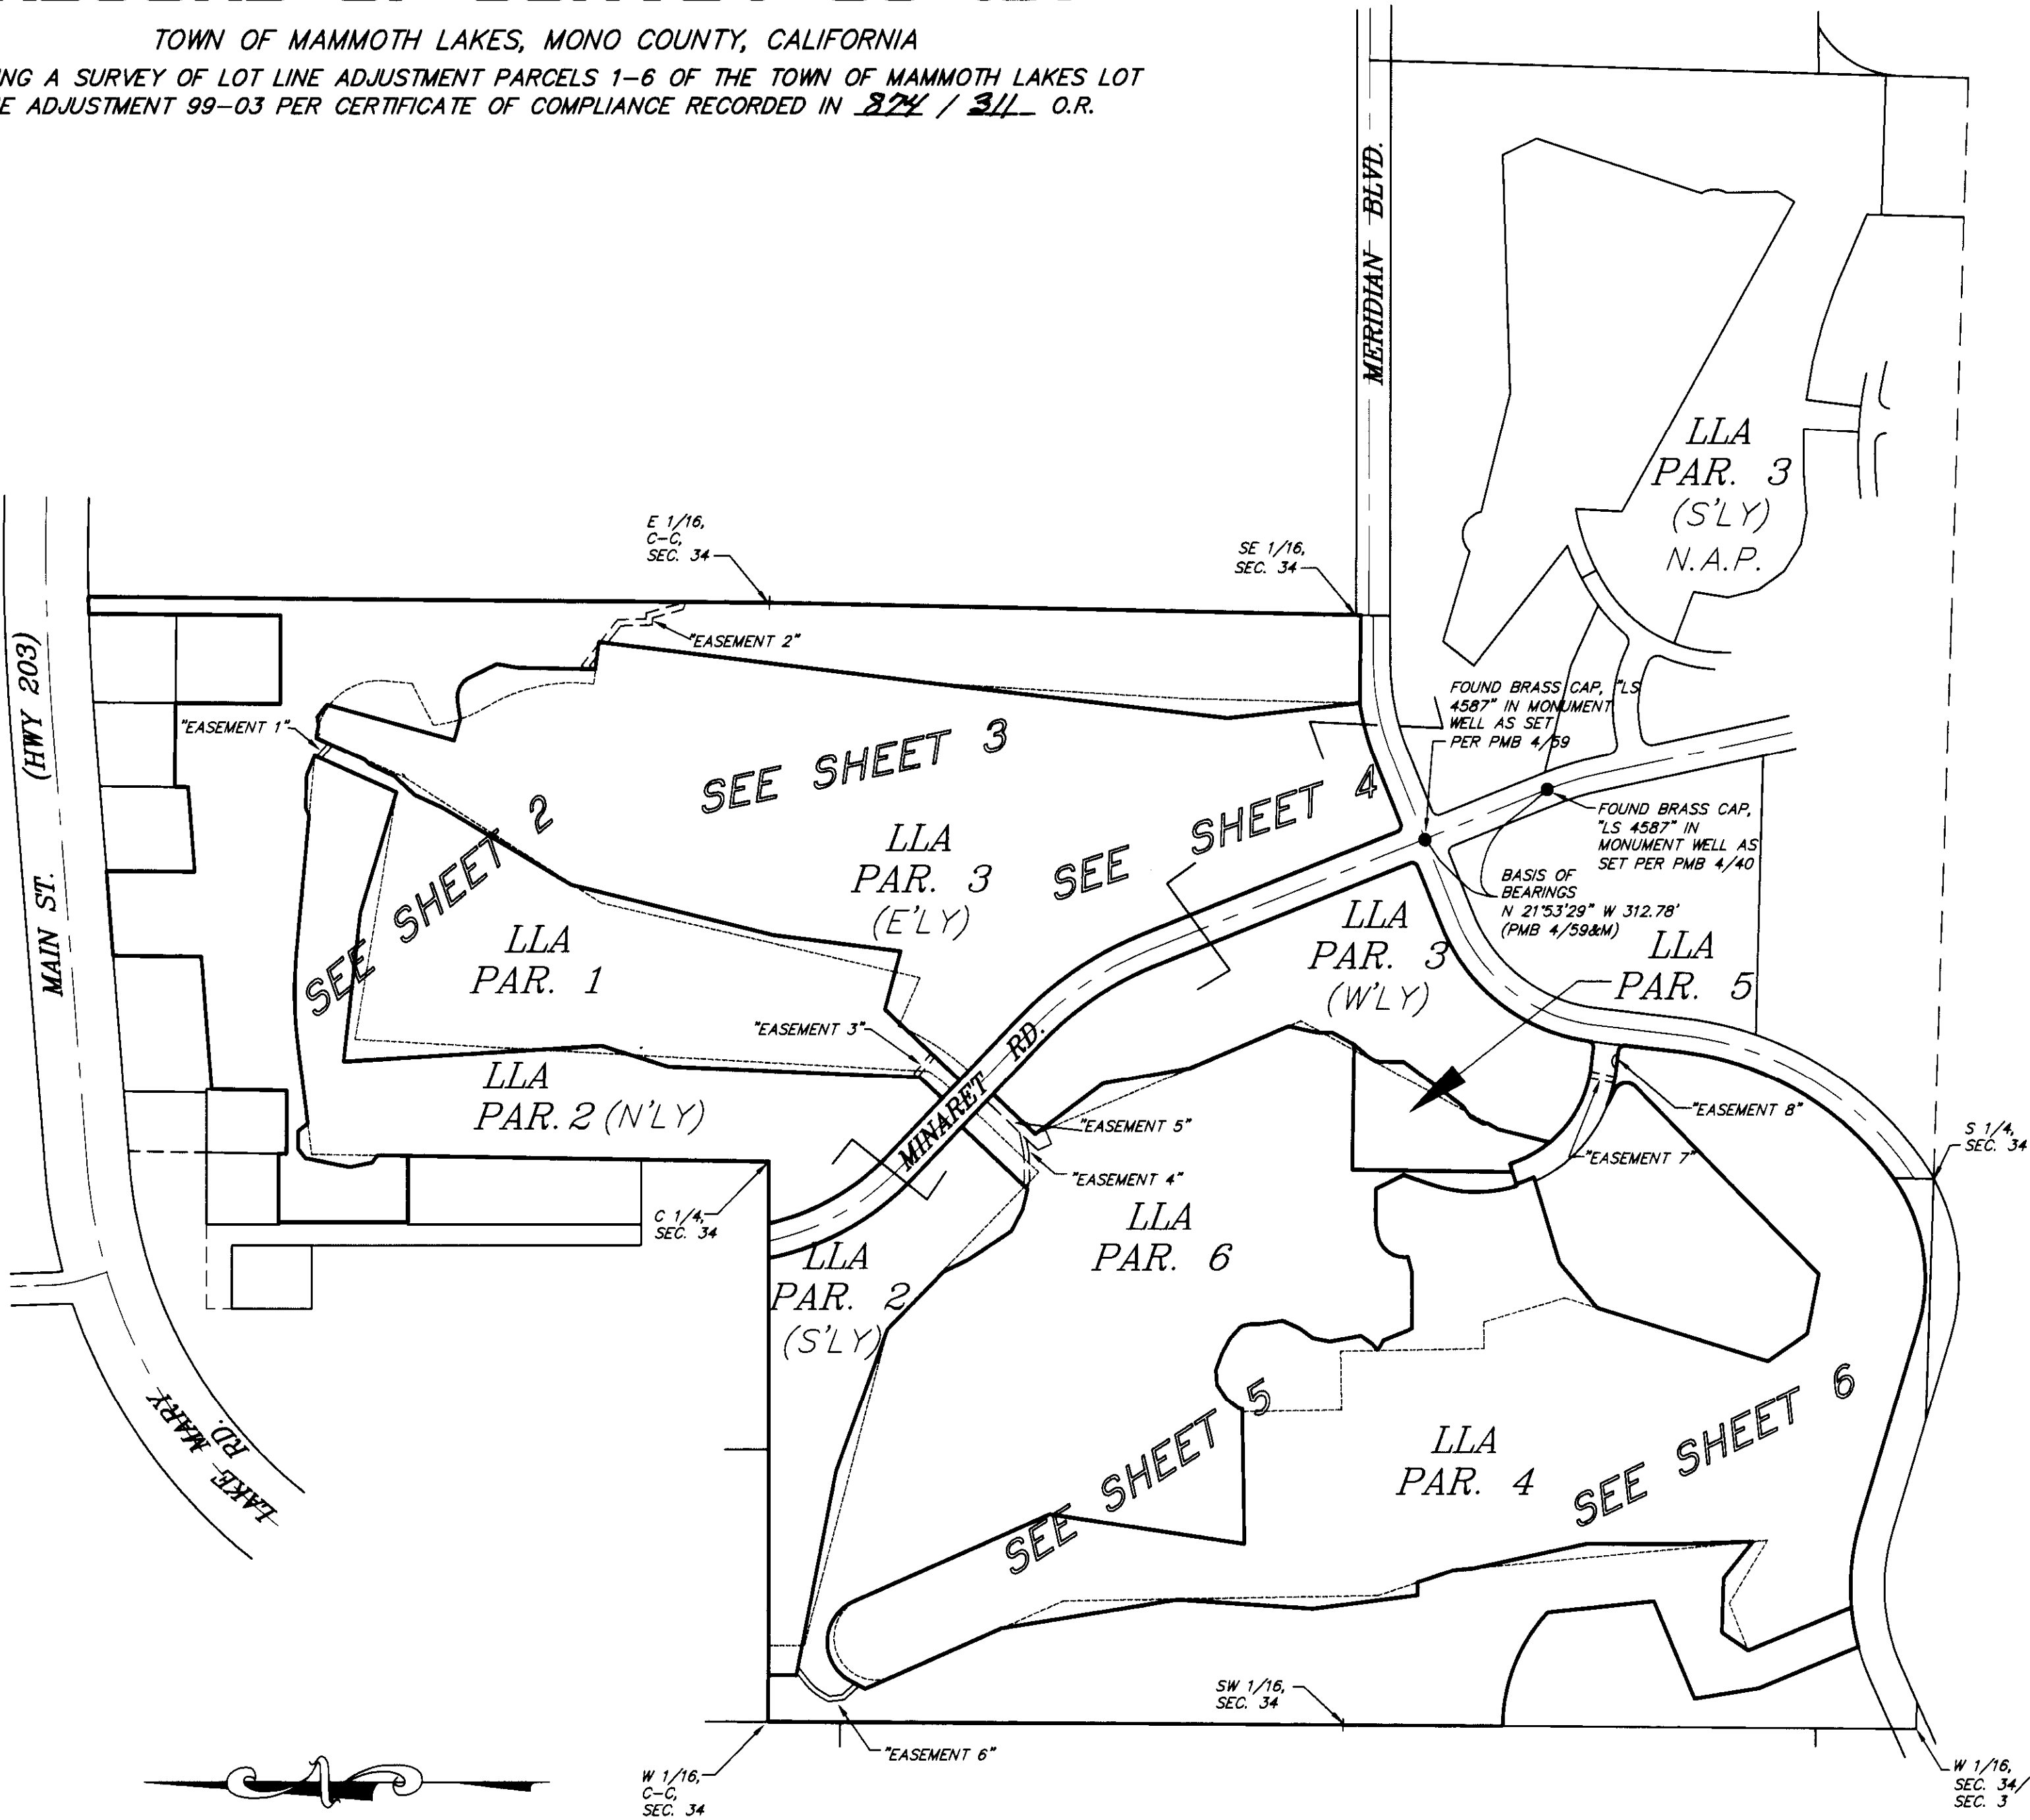

SCALE: 1"= 300'